


611 N. BRAND
LOWER LEVEL B
RSF: 21,733

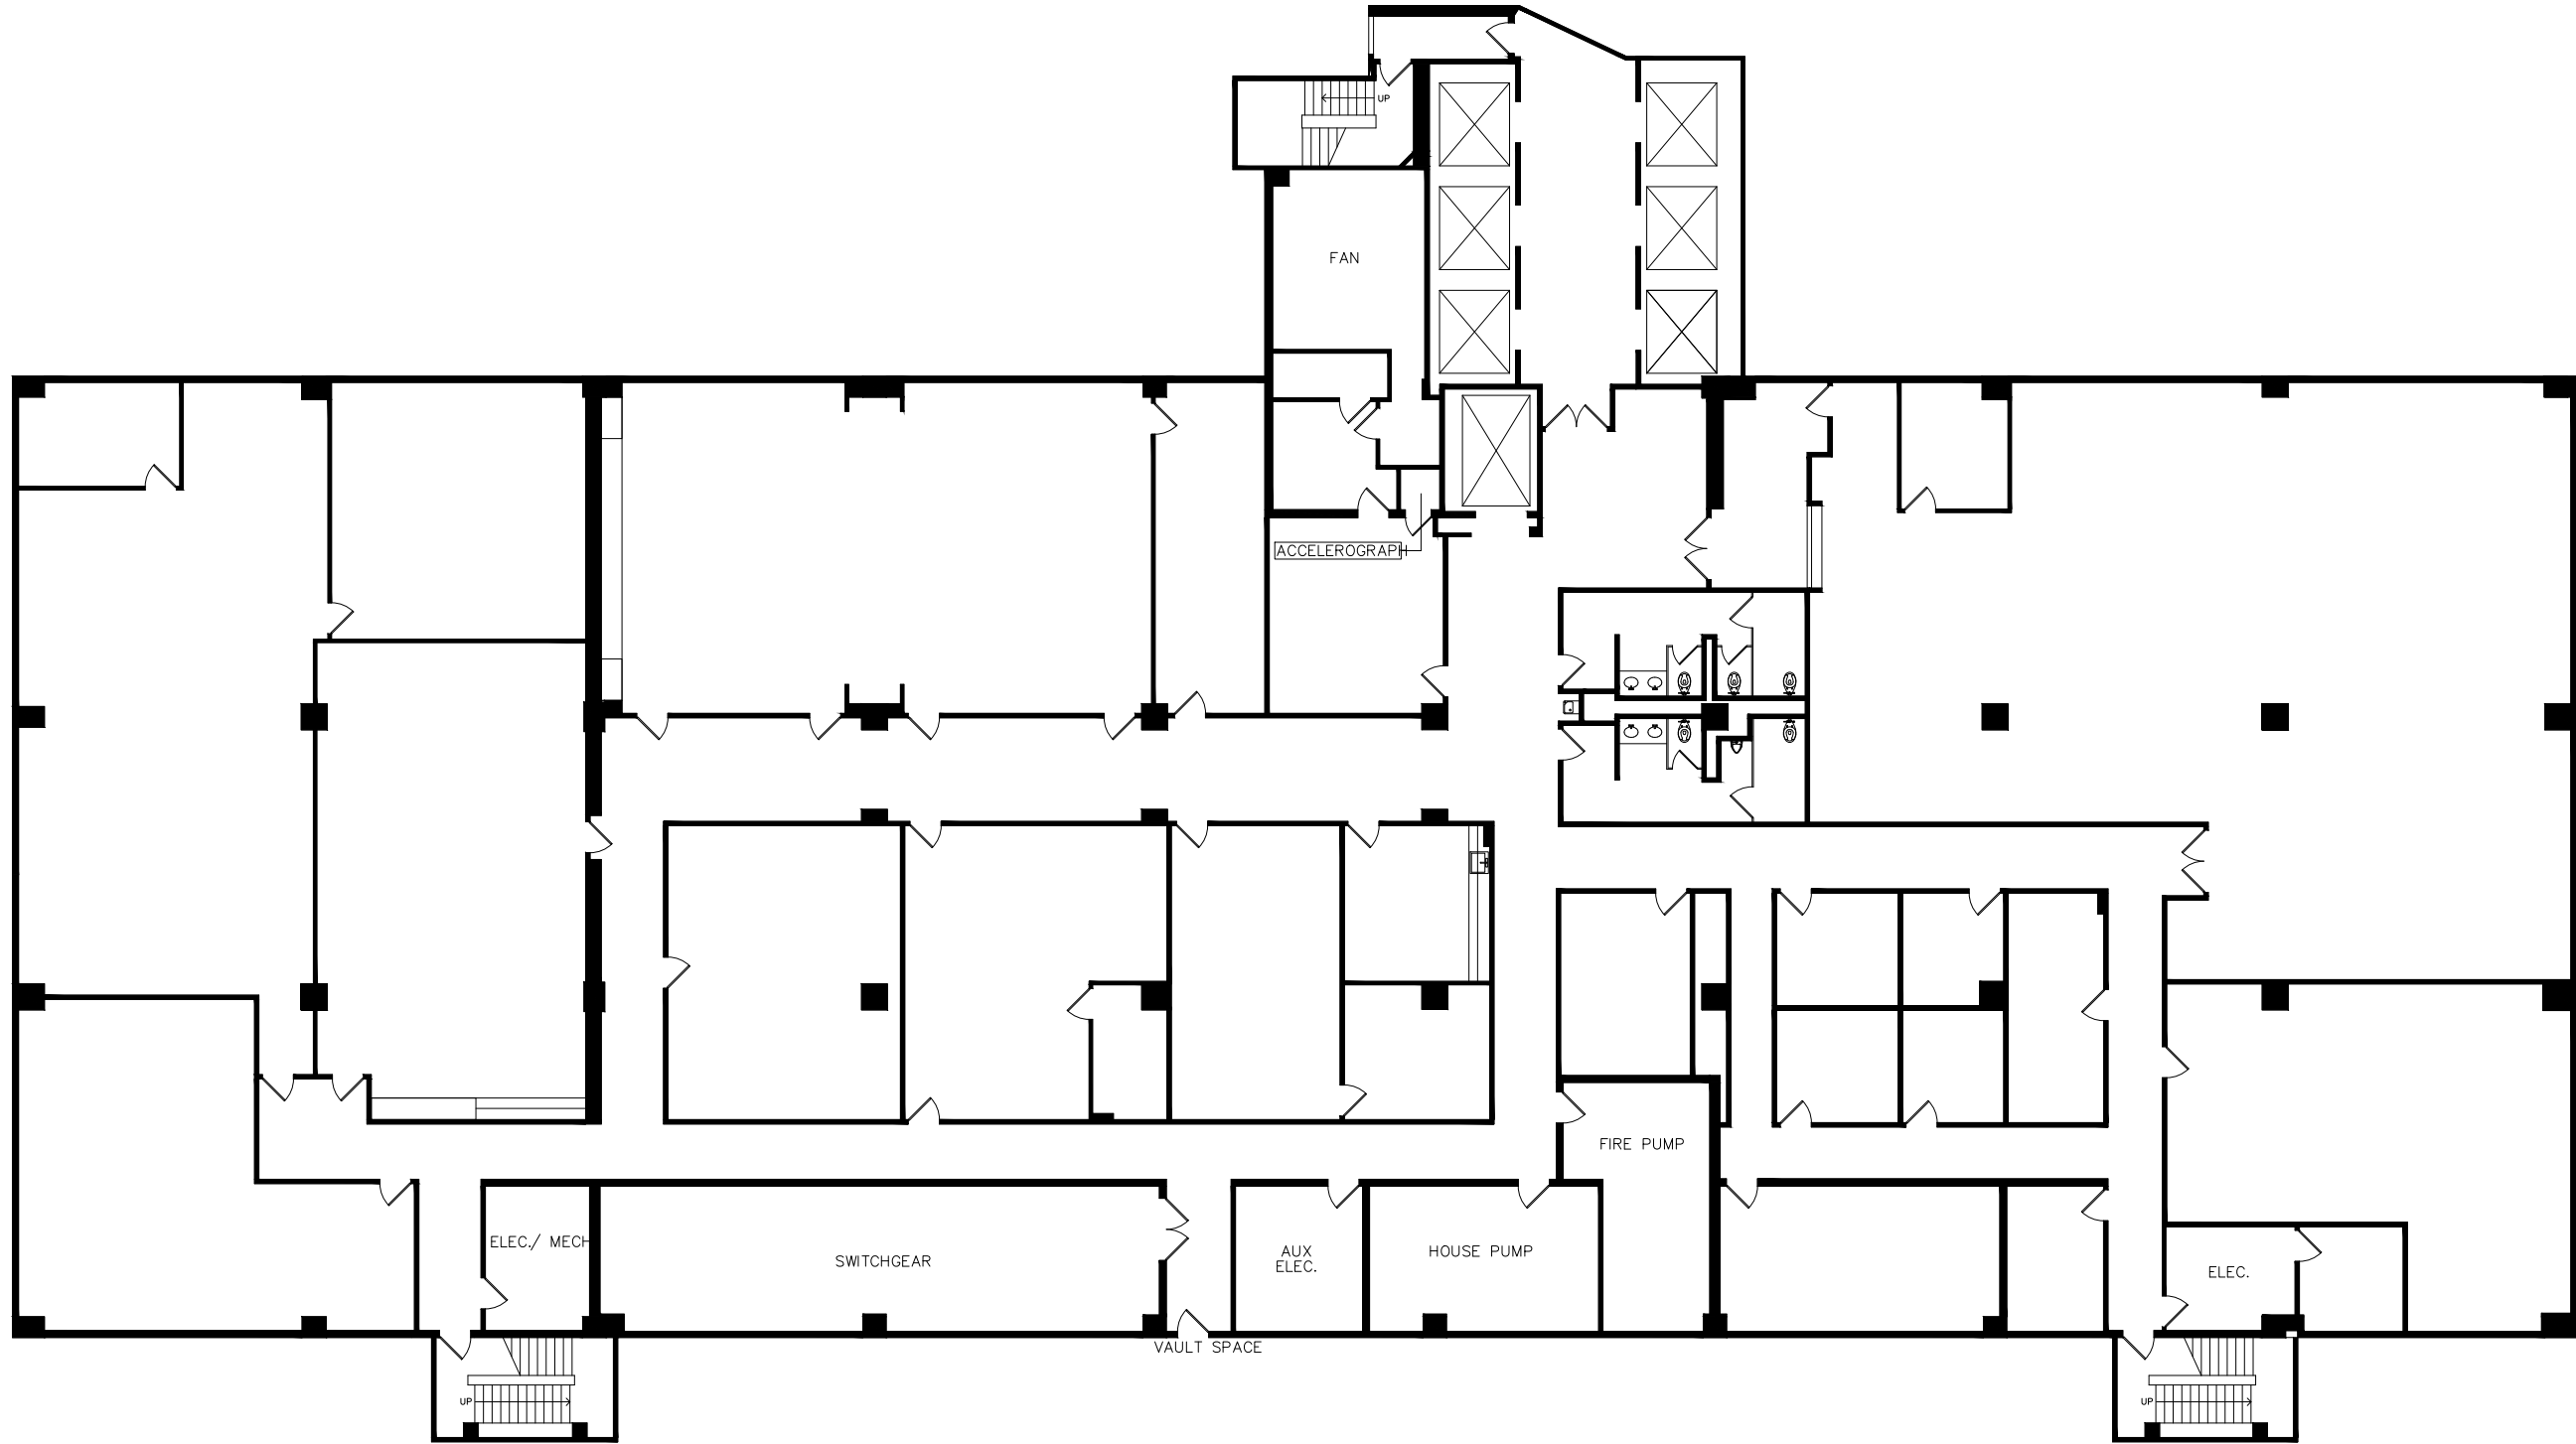

ISSUE: 11/9/2017

REVISIONS:

LEGEND:

SHEET TITLE:

FLOOR PLAN

SHEET:

ID1.01