


611 N. BRAND
FIRST FLOOR
RSF: 24,537

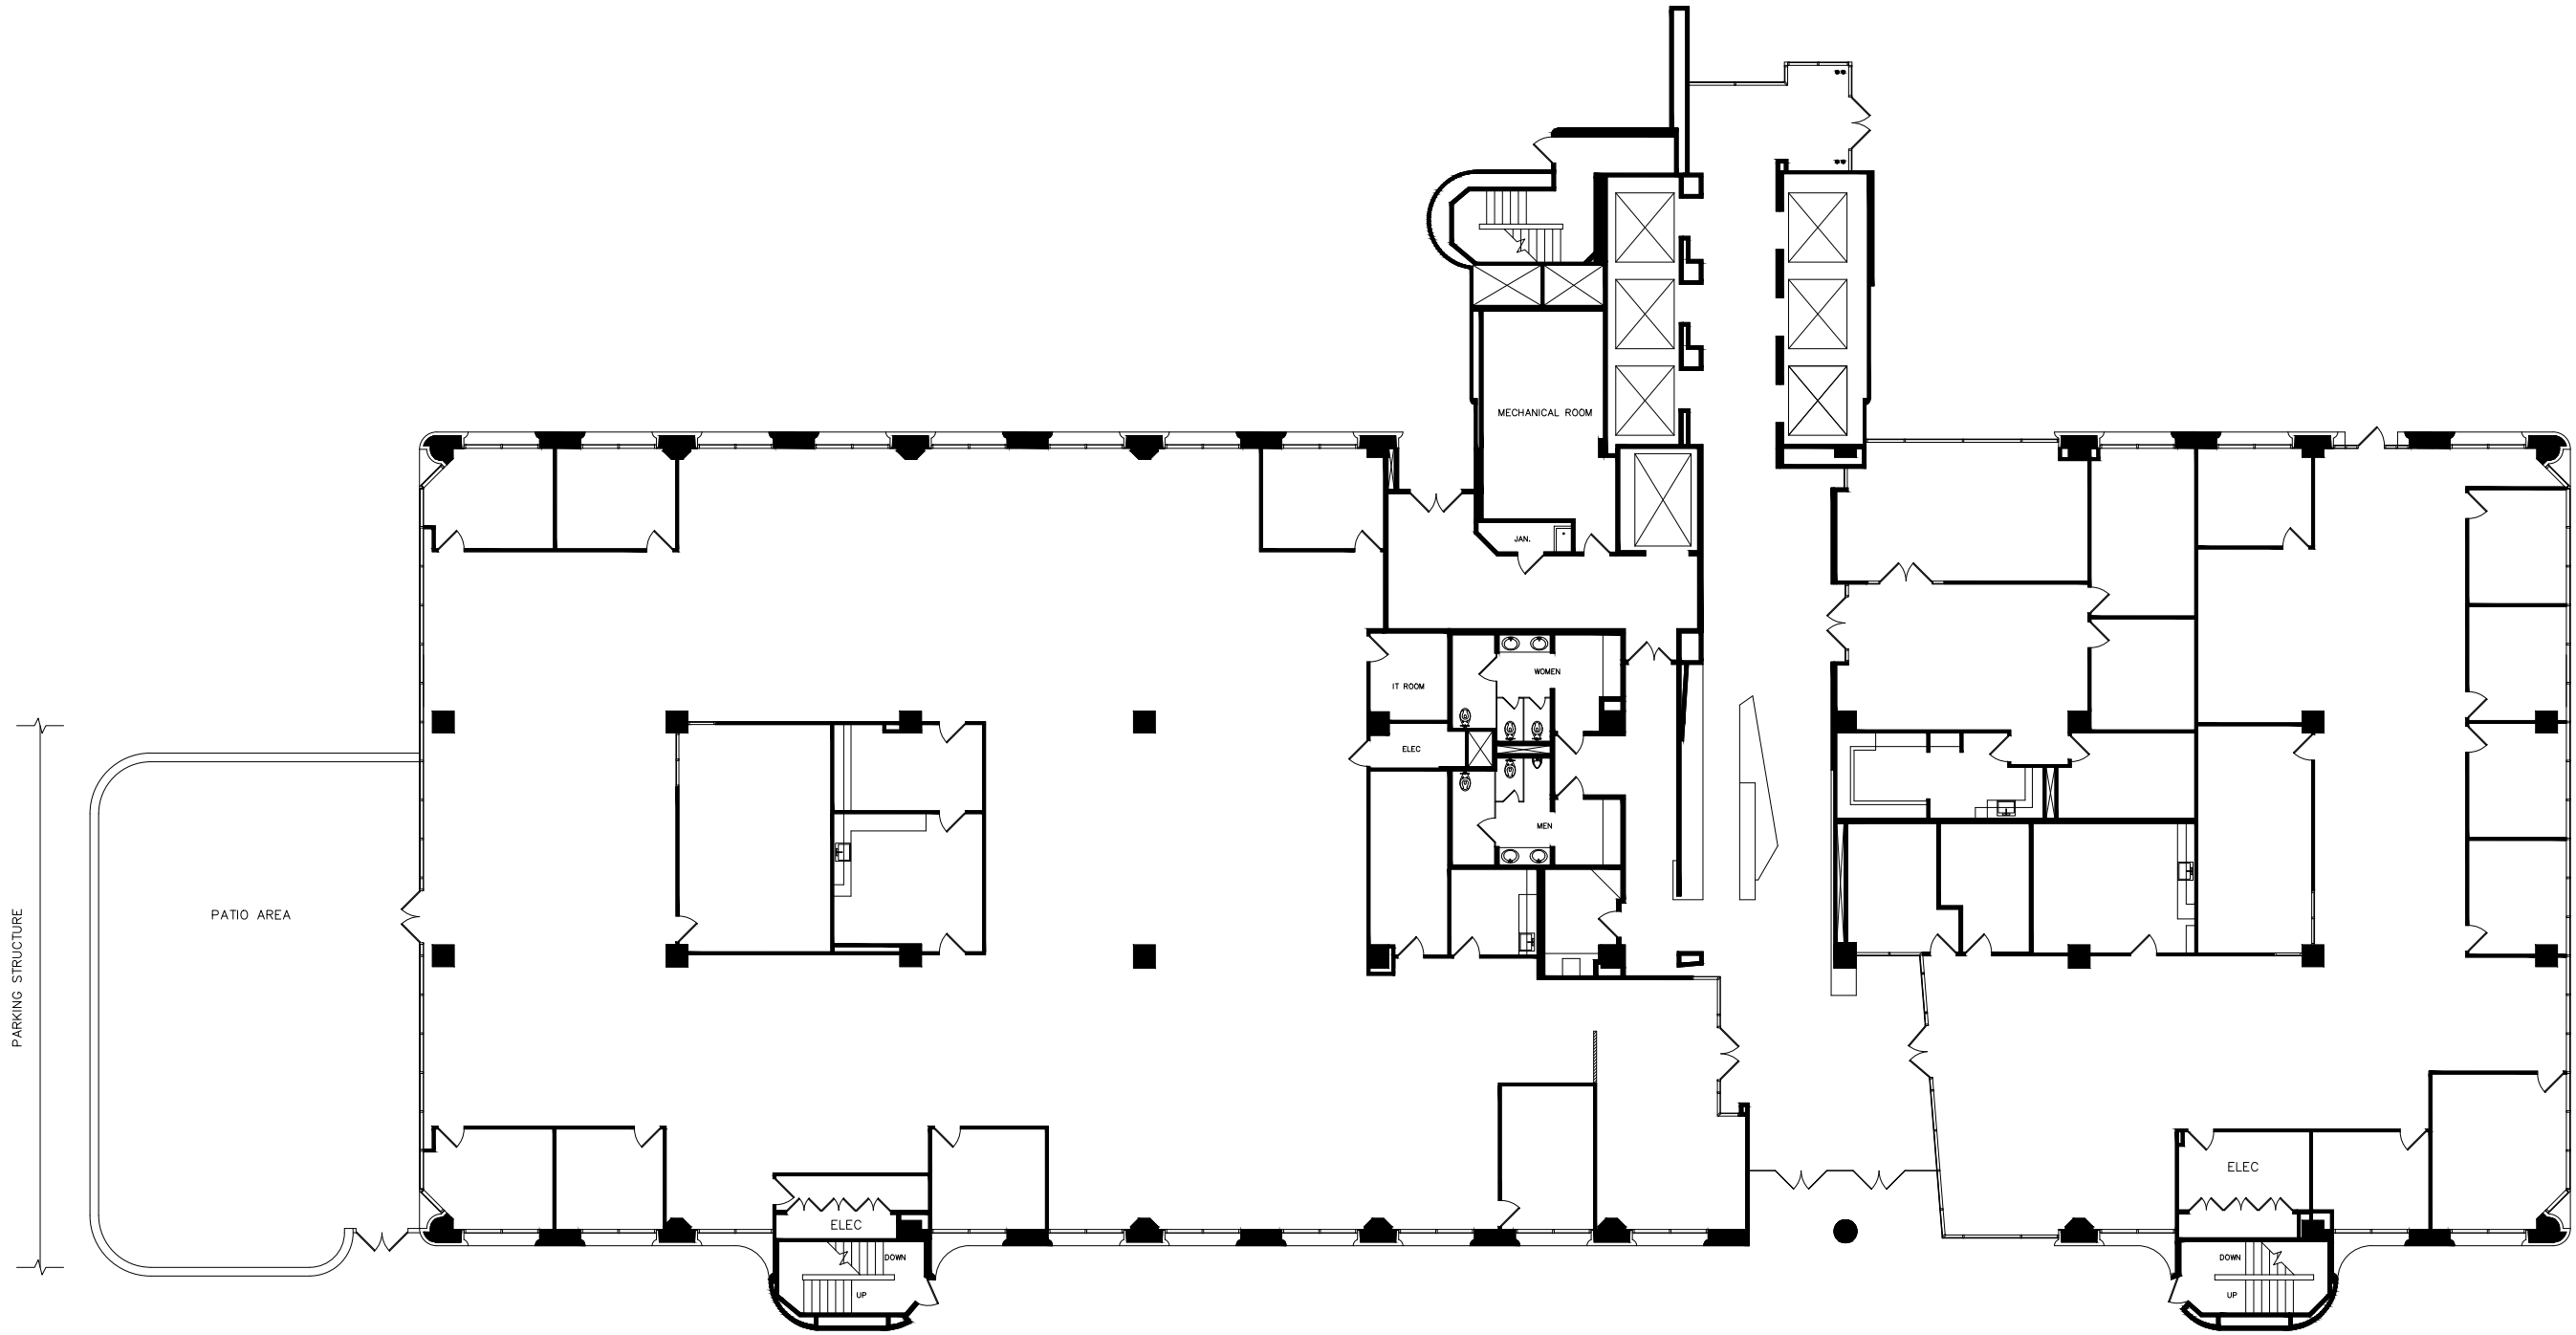

ISSUE: 11/9/2017

REVISIONS:

LEGEND:

SHEET TITLE:

FLOOR PLAN

SHEET:

ID1.01