


611 N. BRAND
LOWER LEVEL A
RSF: 19,470

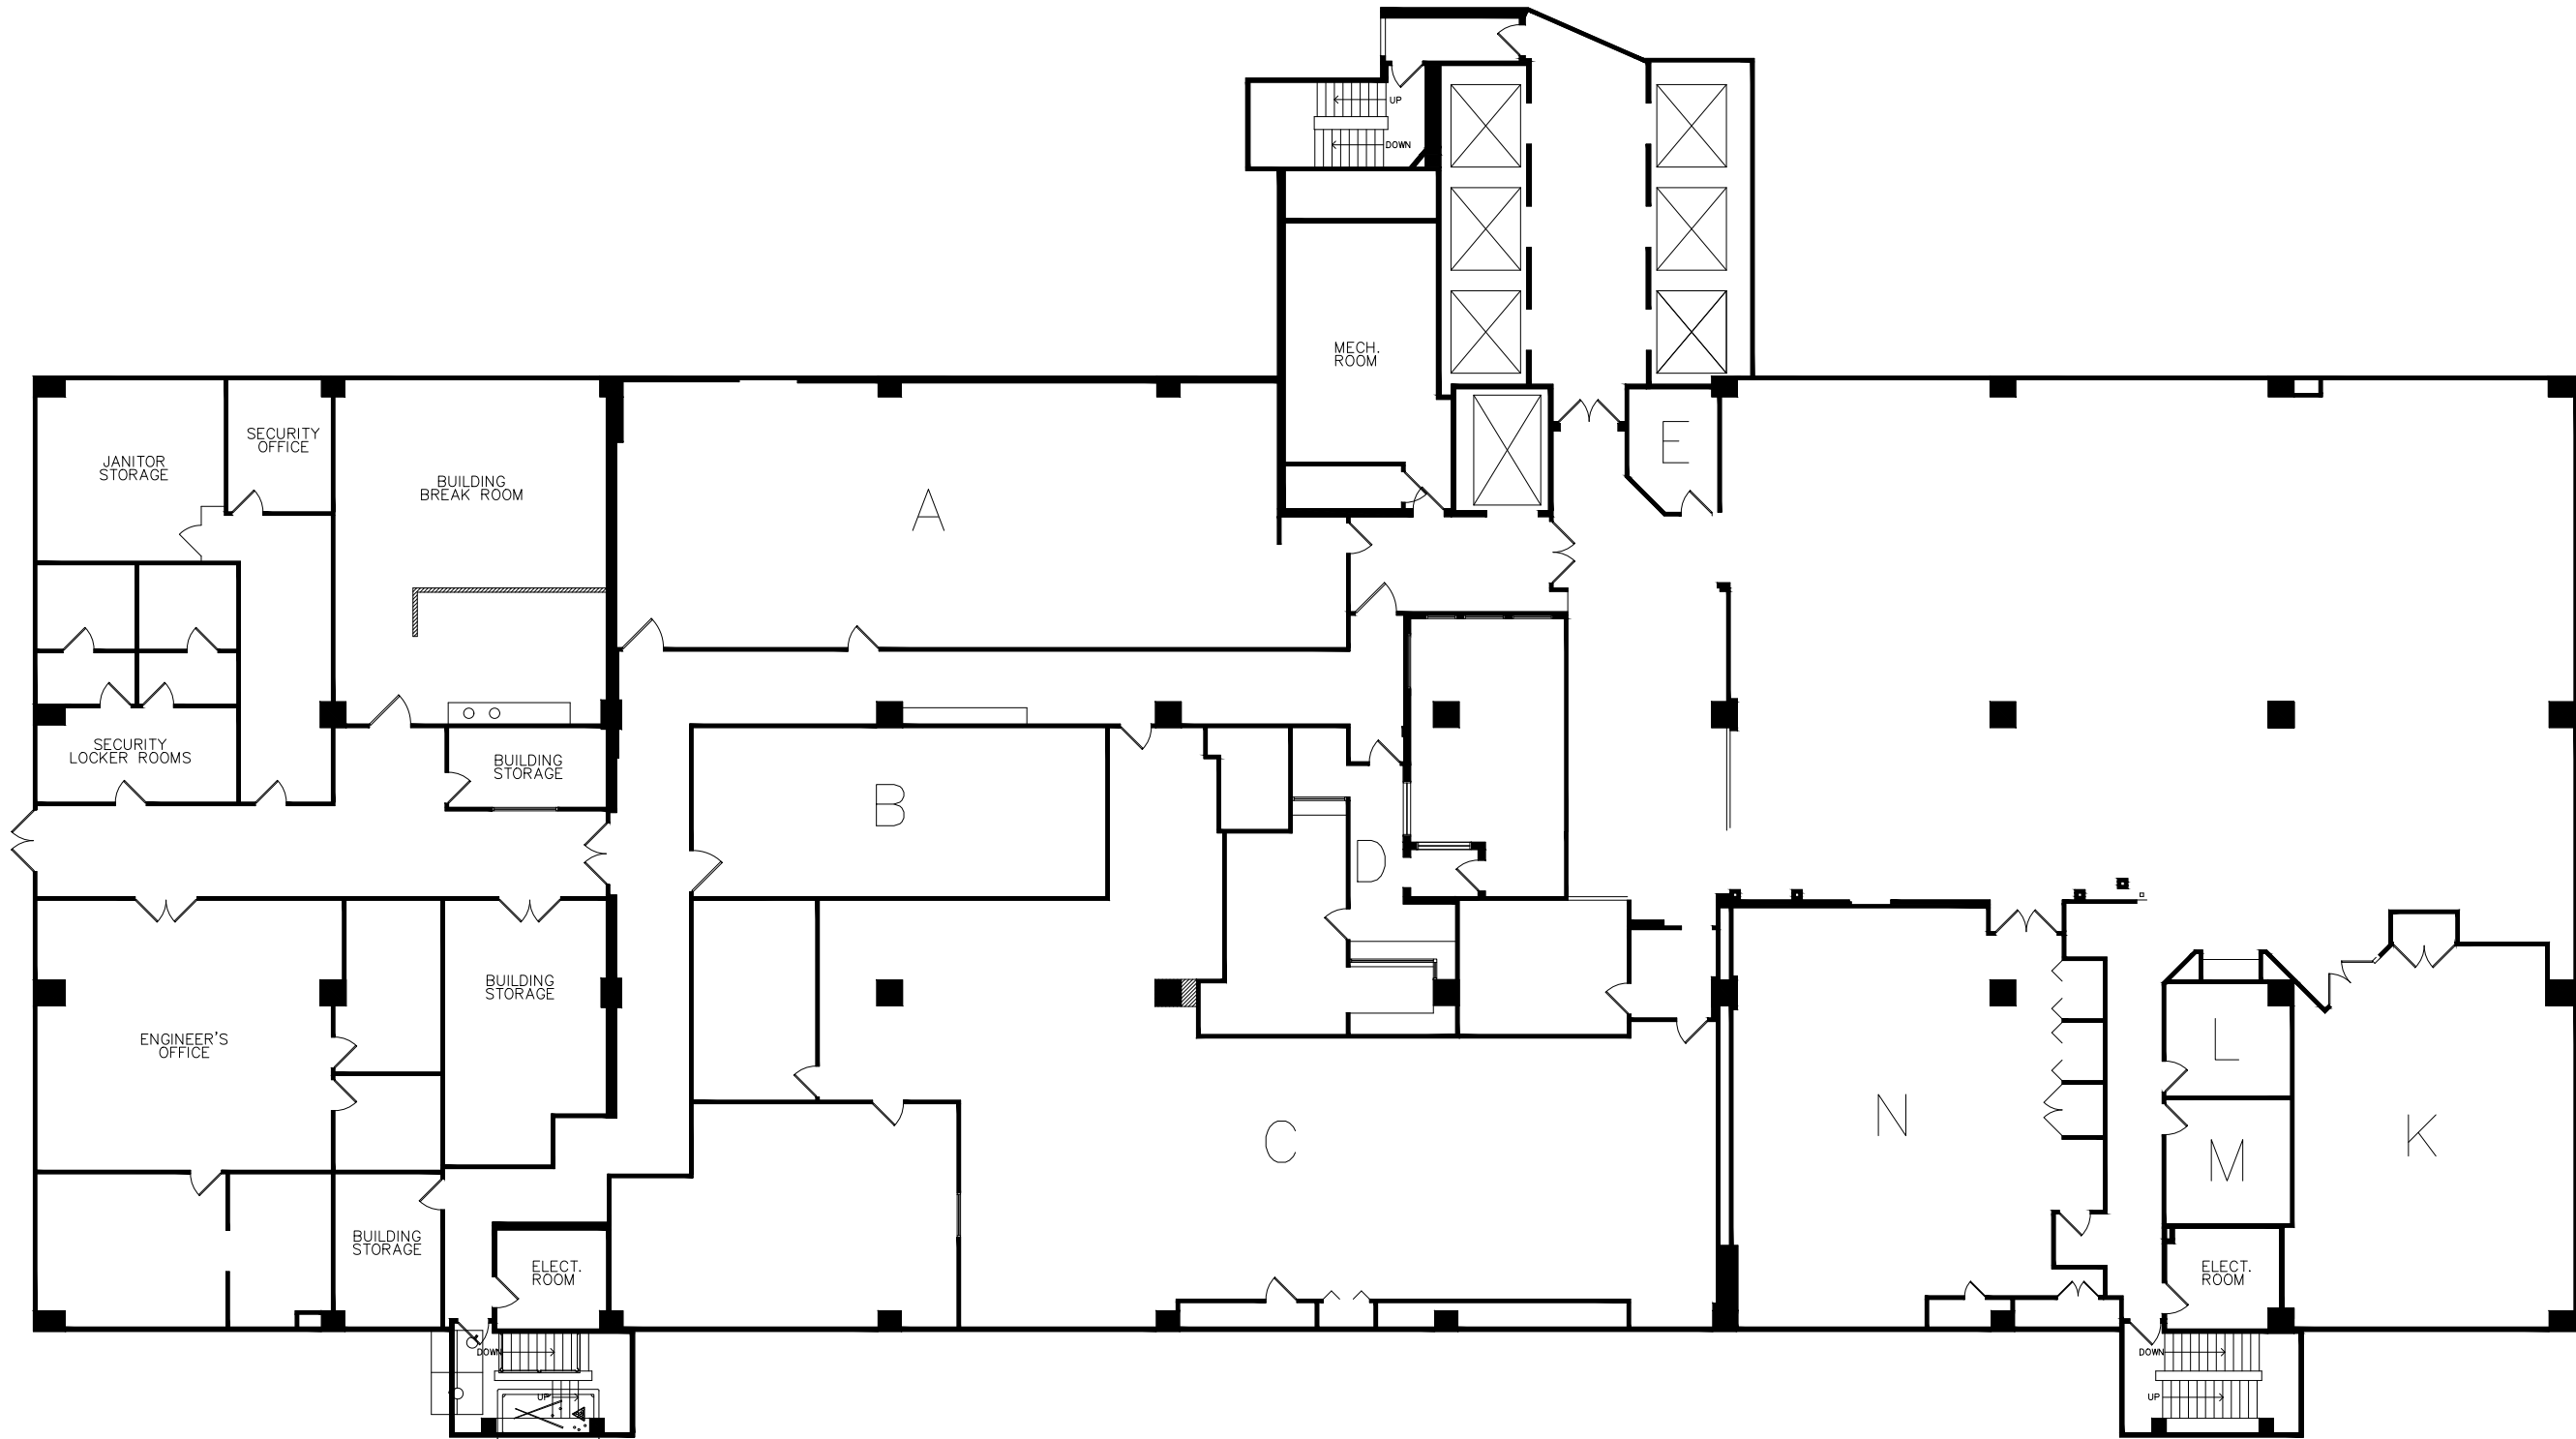

ISSUE: 11/9/2017

REVISIONS:

LEGEND:

SHEET TITLE:

FLOOR PLAN

SHEET:

ID1.01